


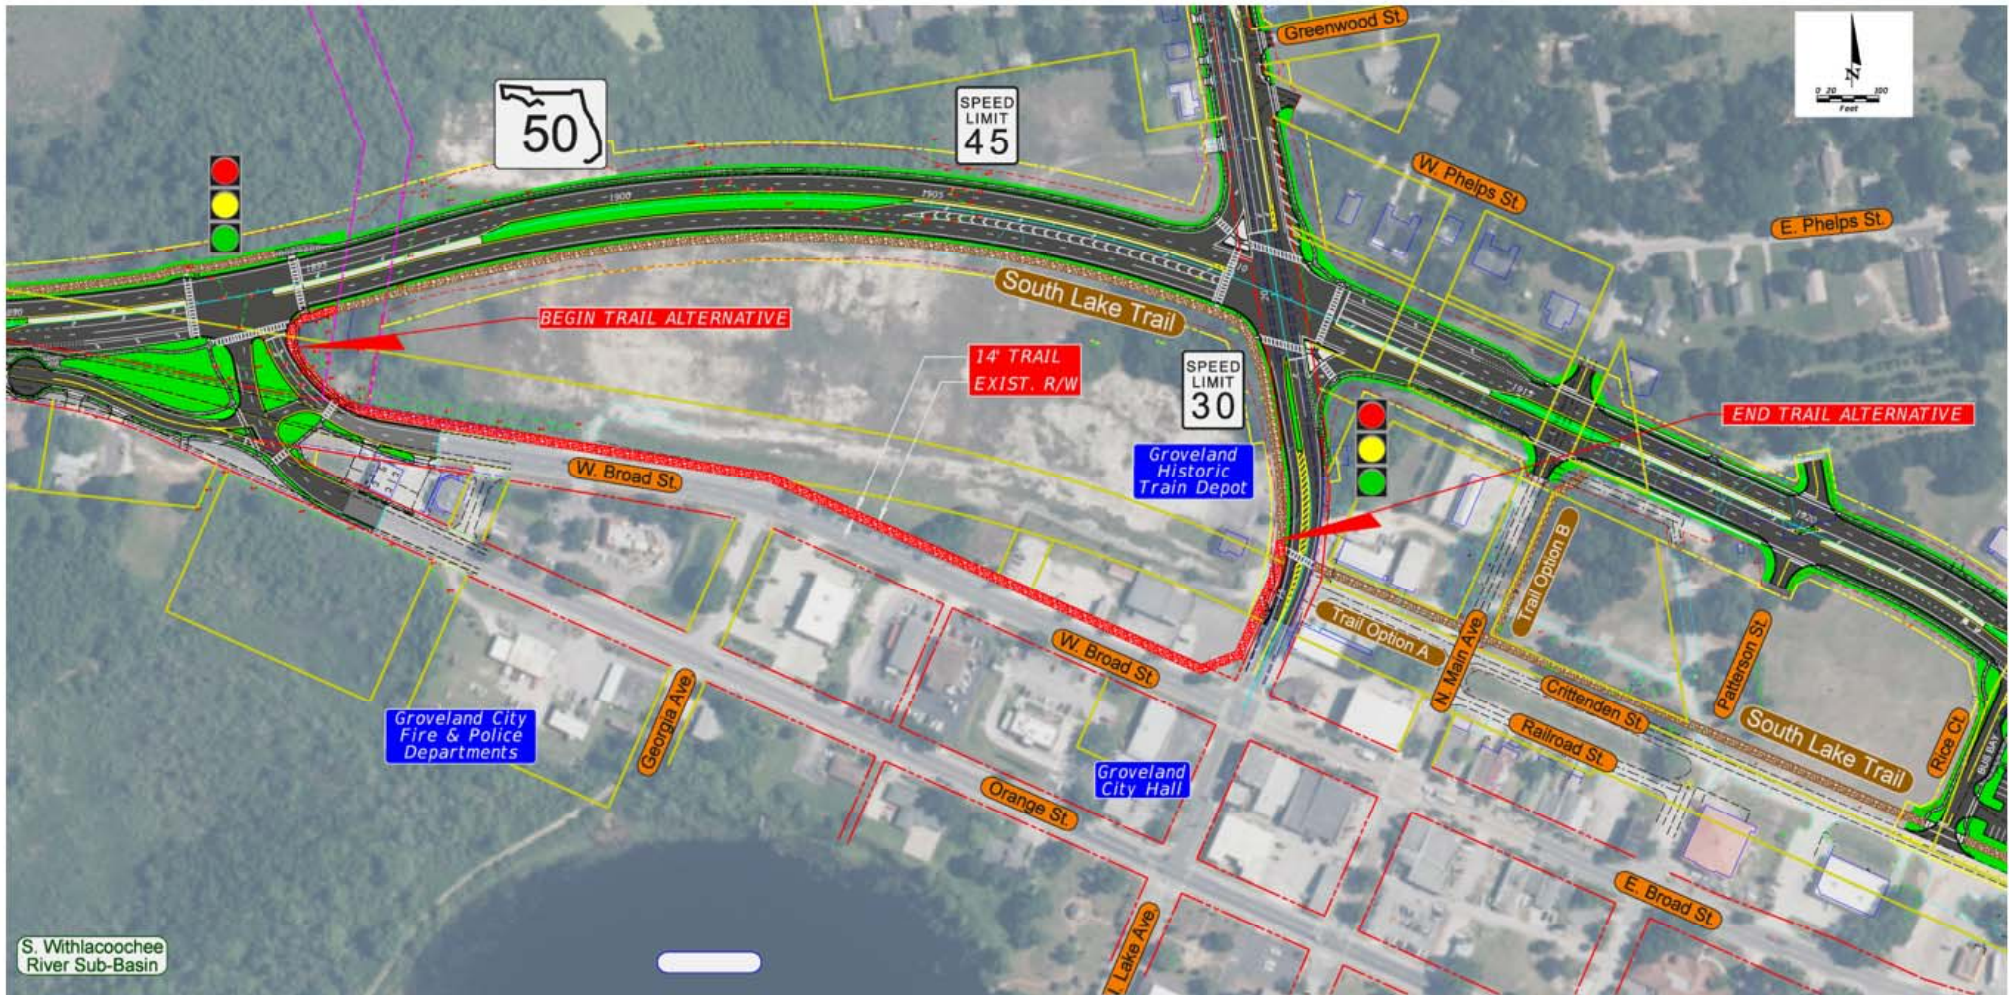

South Lake Trail in Downtown Groveland



SR 50 Realignment Design

Date: 12-21-15